

**FILED**

1953


No. **JACK A. ROSS**  
COUNTY RECORDER

by \_\_\_\_\_ DEPUTY

Fee \$500

Filed by County Clerk  
SUBD'N. GTEE. STICO

M.B. 2612

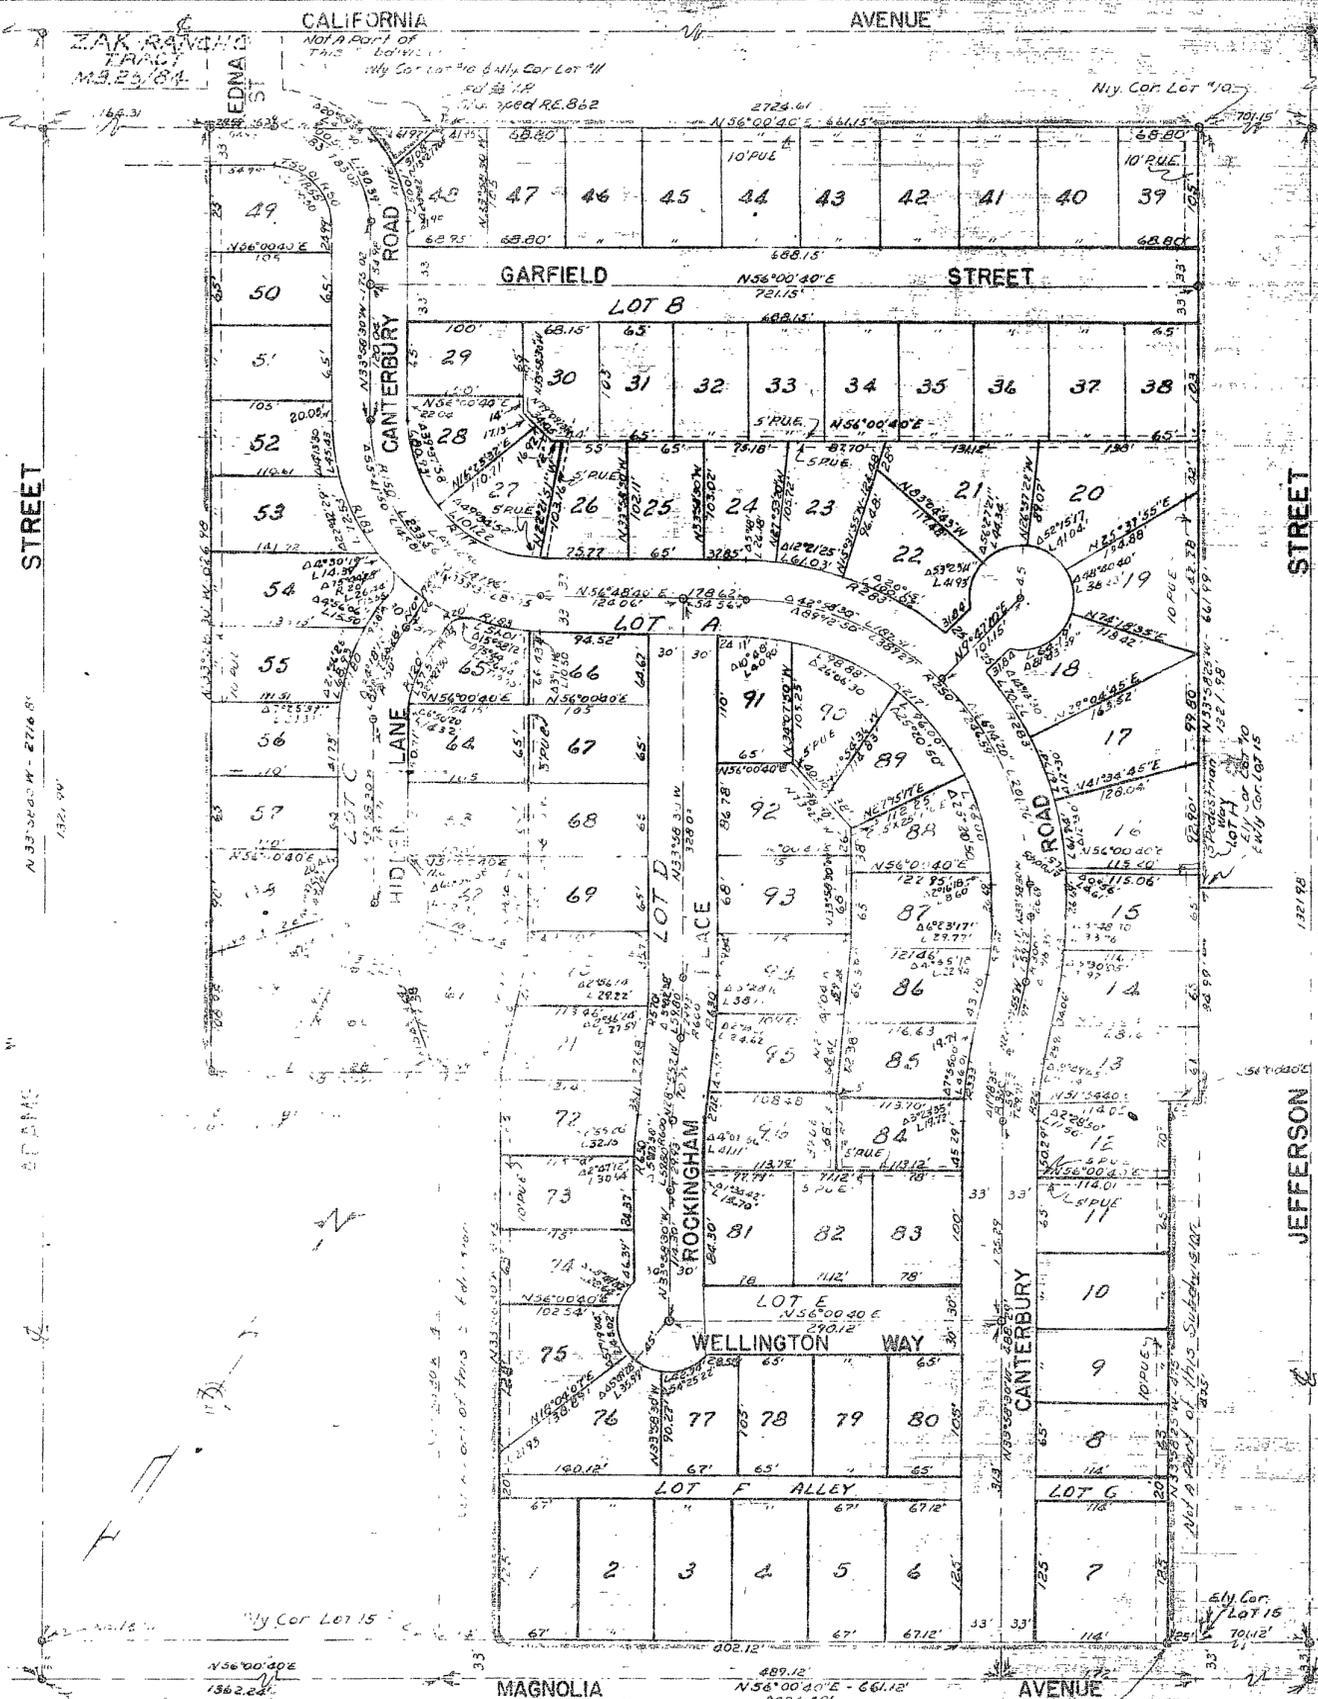

# CANTERBURY ROAD TRACT

LOCATED IN THE CITY OF RIVERSIDE BEING A SUBDIVISION OF LOT 10, AND PORTIONS OF LOTS 11, 14, AND 15 IN BLOCK 15 OF RIVERSIDE LAND AND IRRIGATING COMPANY LANDS AS RECORDED IN M.B. 1, PAGE 70, RECORDS OF SAN BERNARDINO COUNTY, CALIFORNIA.

DECEMBER 1952 SCALE 1"=100'

K. IRVING MARSHALL  
CIVIL ENGINEER

**ENGINEERS NOTE:**  
The basis of bearings for this survey is the Centerline of Jefferson Street, N33°58'20"W, as shown on map of Heers Subdivision Number 2, Map Book 24, Page 18, Records of Riverside County, California.

- Indicates monuments found as noted
- Indicates 2" pipe set
- 2x2 RWS set at all lot corners.

M.B. 2612